
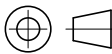


DO NOT SCALE REMOVE ALL SHARP EDGES		REV	DESCRIPTION	DATE	APPROVED	THIS DRAWING/DATA FILE (AND THE INFORMATION SHOWN THEREON) IS CONFIDENTIAL AND PROPRIETARY AND SHALL NOT BE DISCLOSED TO OTHERS EITHER IN HARD COPY FORM OR IN MACHINE READABLE FILES, OR REPRODUCED BY ANY MEANS FOR ANY PURPOSE WITHOUT WRITTEN CONSENT OF WOODFORM ARCHITECTURAL.

1

Brackets\_Corner Stop\_Coarse

1 : 5

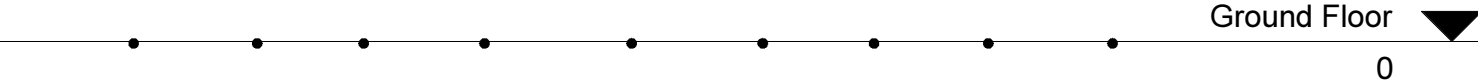


Ground Floor  
0

2

Brackets\_Corner Stop\_Medium

1 : 5




Ground Floor  
0

3

Brackets\_Corner Stop\_Fine

1 : 5



Ground Floor  
0

WOODFORM  
ARCHITECTURAL

1800 008 828  
t +61 3 5446 0100  
f +61 3 5447 1166

www.woodformarch.com  
consult@woodformarch.com

9 Gray Street Golden Square Victoria 3555  
PO Box 1323 Kangaroo Flat 3555  
ABN 77 576 908 782 | ACN 161895 601

DESCRIPTION	
Expression Cladding	
PROJECT	
Woodform Architectural	
DRAWN	DM
CHECKED	BF
DATE	05/16/16
SHEET	62 OF 69
SCALE	1 : 5
REV	